


Lot 1202

EVERDENE
MULGOA

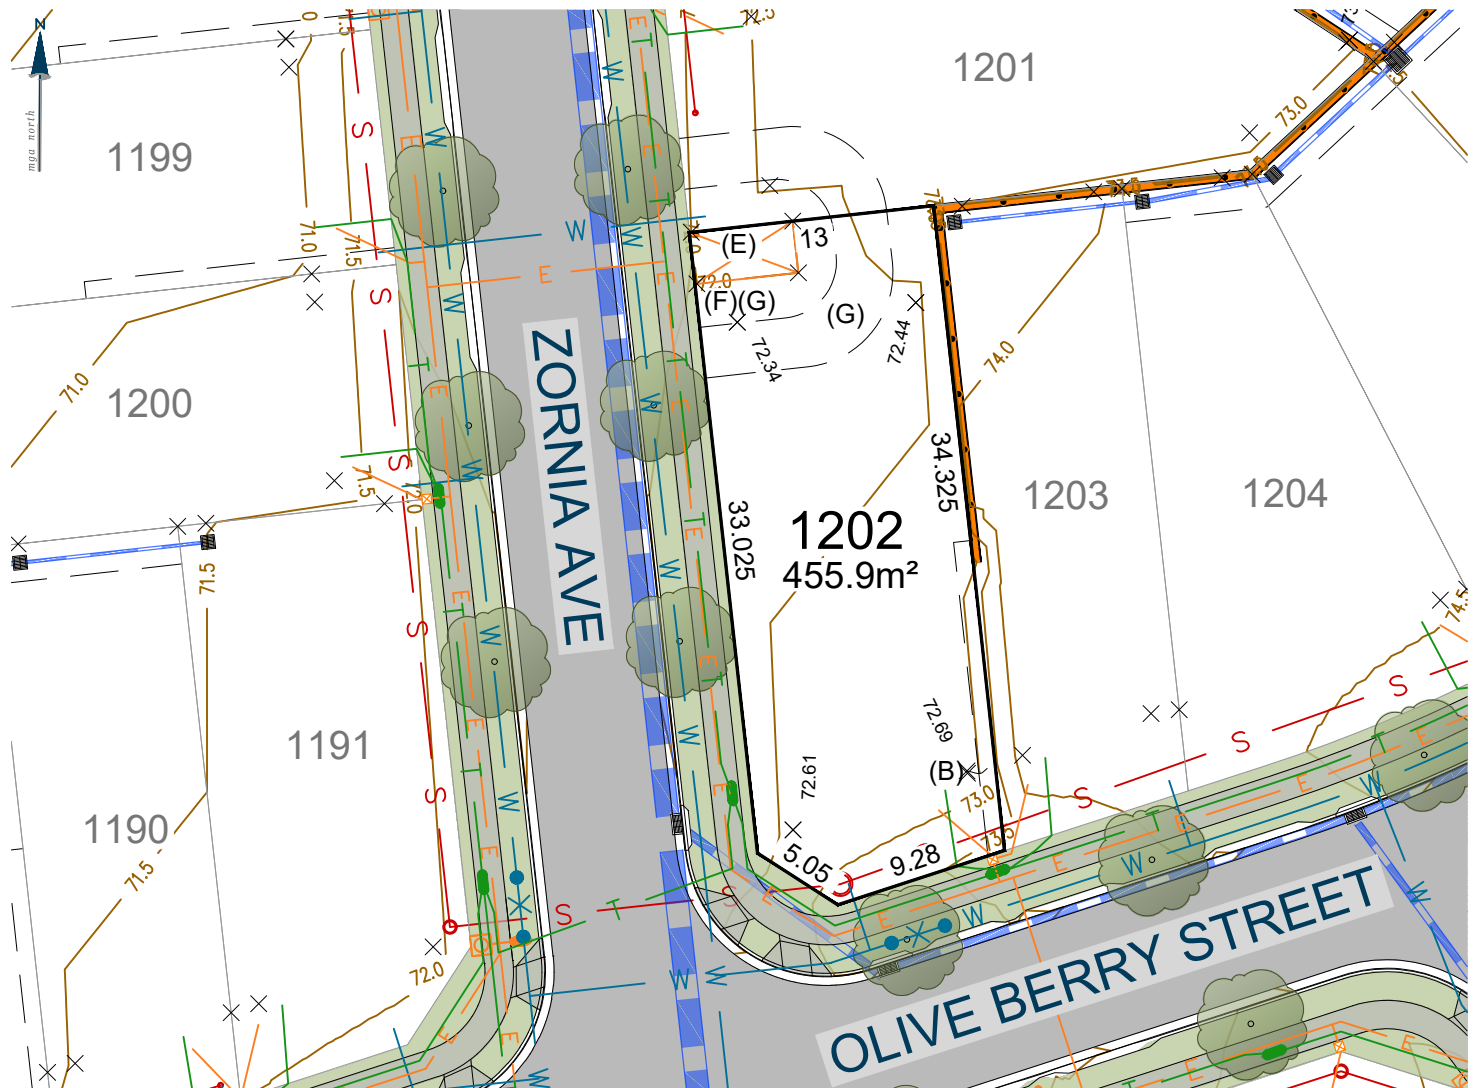

- (B) EASEMENT FOR ACCESS, MAINTENANCE AND CONSTRUCTION 0.9 WIDE
 (E) EASEMENT FOR PADMOUNT SUBSTATION 2.75 WIDE
 (F) RESTRICTION ON THE USE OF LAND (No. 4)
 (G) RESTRICTION ON THE USE OF LAND (No. 5) 0

Ver.	Date	Comment	Company	By
B	05.05.26	UPDATES	ADWJ	JJ


10.0 20.0m

SCALE: 1:400 (FULL)

CONTOUR INTERVAL 0.5m

Legend

	Subject Boundary		Proposed Finished Surface Levels
	Adjoining Boundary		Electricity Services
	Sewer Main		Street Light
	Sewer Man Hole / Maintenance Chamber		Electrical Pillar
	Water Main		Electrical Kiosk
	Water Hydrant		Stormwater Pipe
	Water Stop Valve		Stormwater Lintel
	Telecommunications Line		Stormwater Drainage Pit
	Telecommunications Pit		Stormwater Junction Pit
	Street Tree		Design Contours
	Footpath		Block Work Retaining Wall
	Easements		Concrete I-beam Retaining Wall

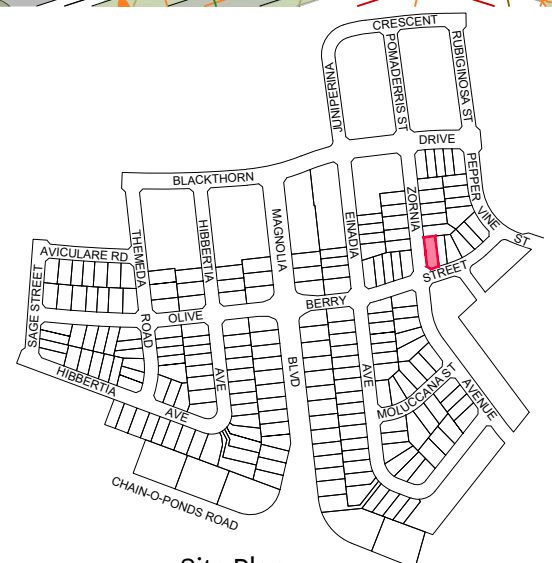

Site Plan


9080 8599
EVERDENE.MIRVAC.COM



Notes:
 The information shown on this plan is indicative only, and has been prepared with care and final outcomes may vary, however it is subject to change in accordance with the contract. The depictions on the plan do not necessarily reflect final designs which require the input and approval of various authorities. Changes may be made at any time without notice (subject to contract). Purchasers must rely on their own enquiries. 5th May 2026.

Lot 1203

EVERDENE
MULGOA

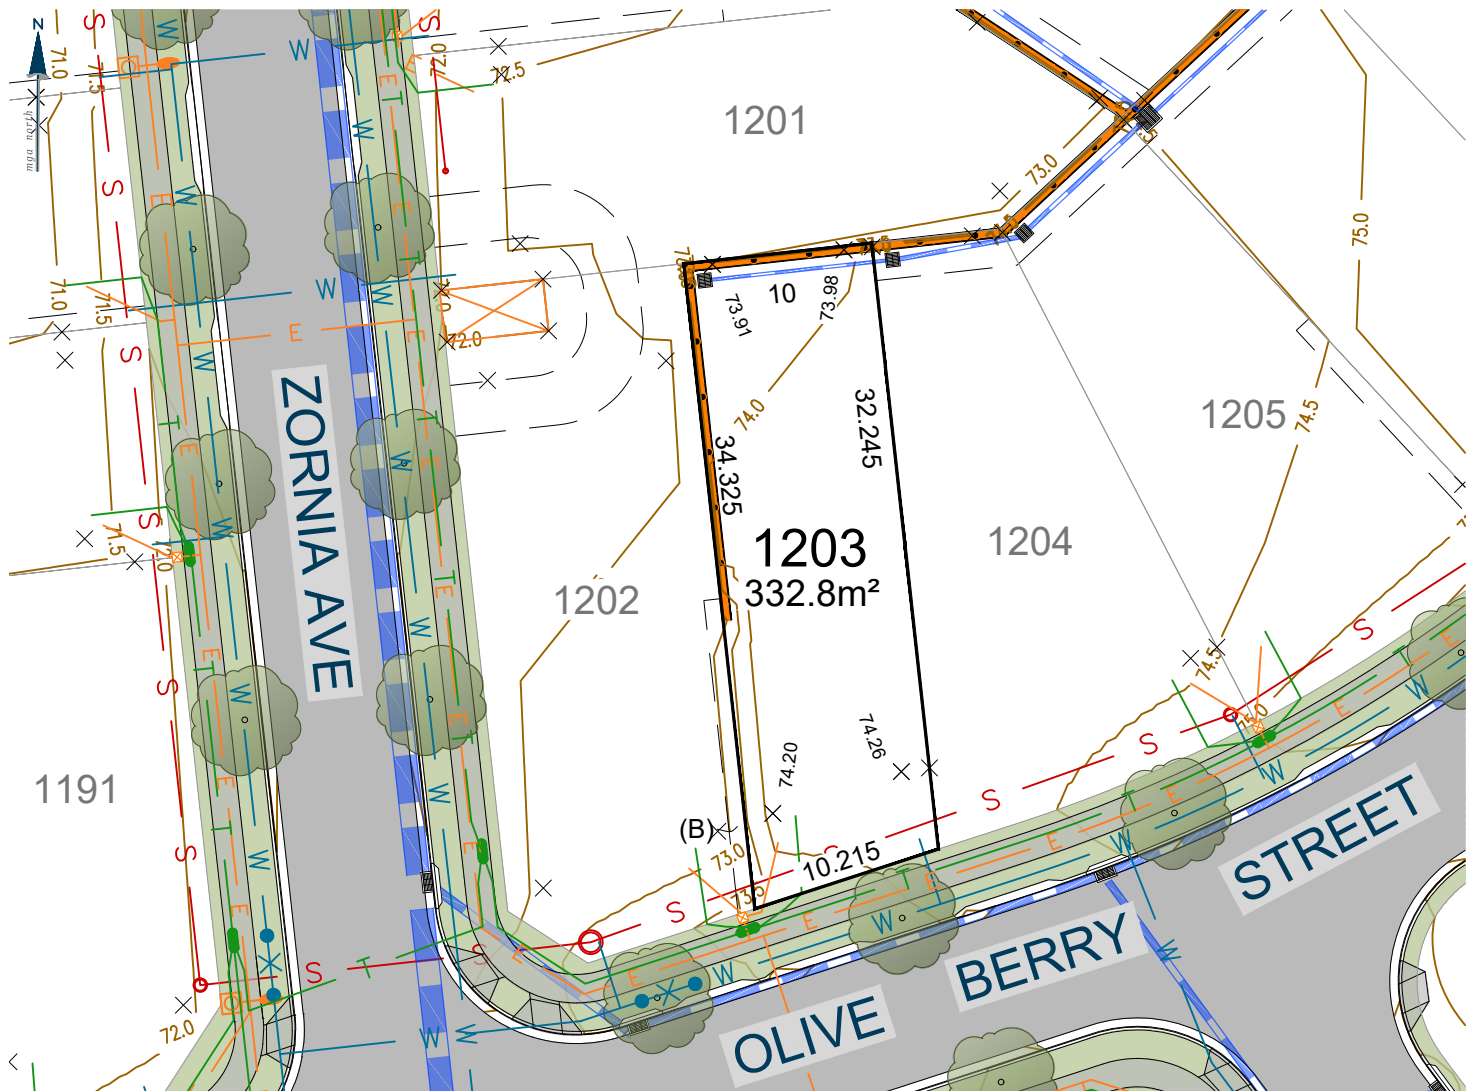

(B) EASEMENT FOR ACCESS, MAINTENANCE AND CONSTRUCTION 0.9 WIDE


Ver.	Date	Comment	Company	By
B	05.05.26	UPDATES	ADWJ	JJ

0 10.0 20.0m
SCALE: 1:400 (FULL)

CONTOUR INTERVAL 0.5m

Legend

	Subject Boundary		Proposed Finished Surface Levels
	Adjoining Boundary		Electricity Services
	Sewer Main		Street Light
	Sewer Man Hole \ Maintenance Chamber		Electrical Pillar
	Water Main		Electrical Kiosk
	Water Hydrant		Stormwater Pipe
	Water Stop Valve		Stormwater Lintel
	Telecommunications Line		Stormwater Drainage Pit
	Telecommunications Pit		Stormwater Junction Pit
	Street Tree		Design Contours
	Footpath		Block Work Retaining Wall
	Easements		Concrete I-beam Retaining Wall

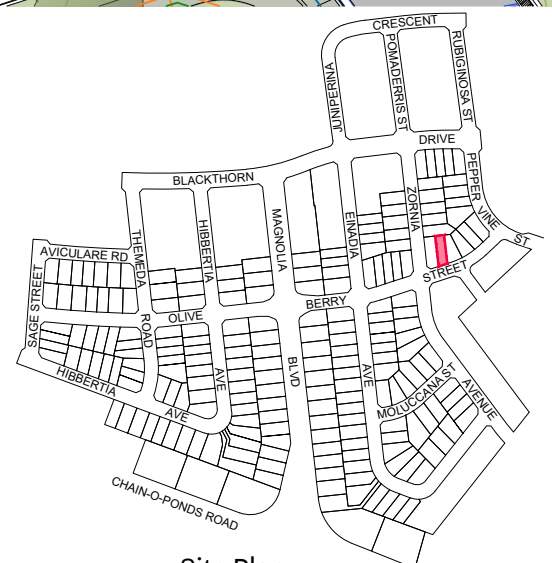

Site Plan


9080 8599
EVERDENE.MIRVAC.COM



Notes:
The information shown on this plan is indicative only, and has been prepared with care and final outcomes may vary, however it is subject to change in accordance with the contract. The depictions on the plan do not necessarily reflect final designs which require the input and approval of various authorities. Changes may be made at any time without notice (subject to contract). Purchasers must rely on their own enquiries. 5th May 2026.


Lot 1204

EVERDENE
MULGOA

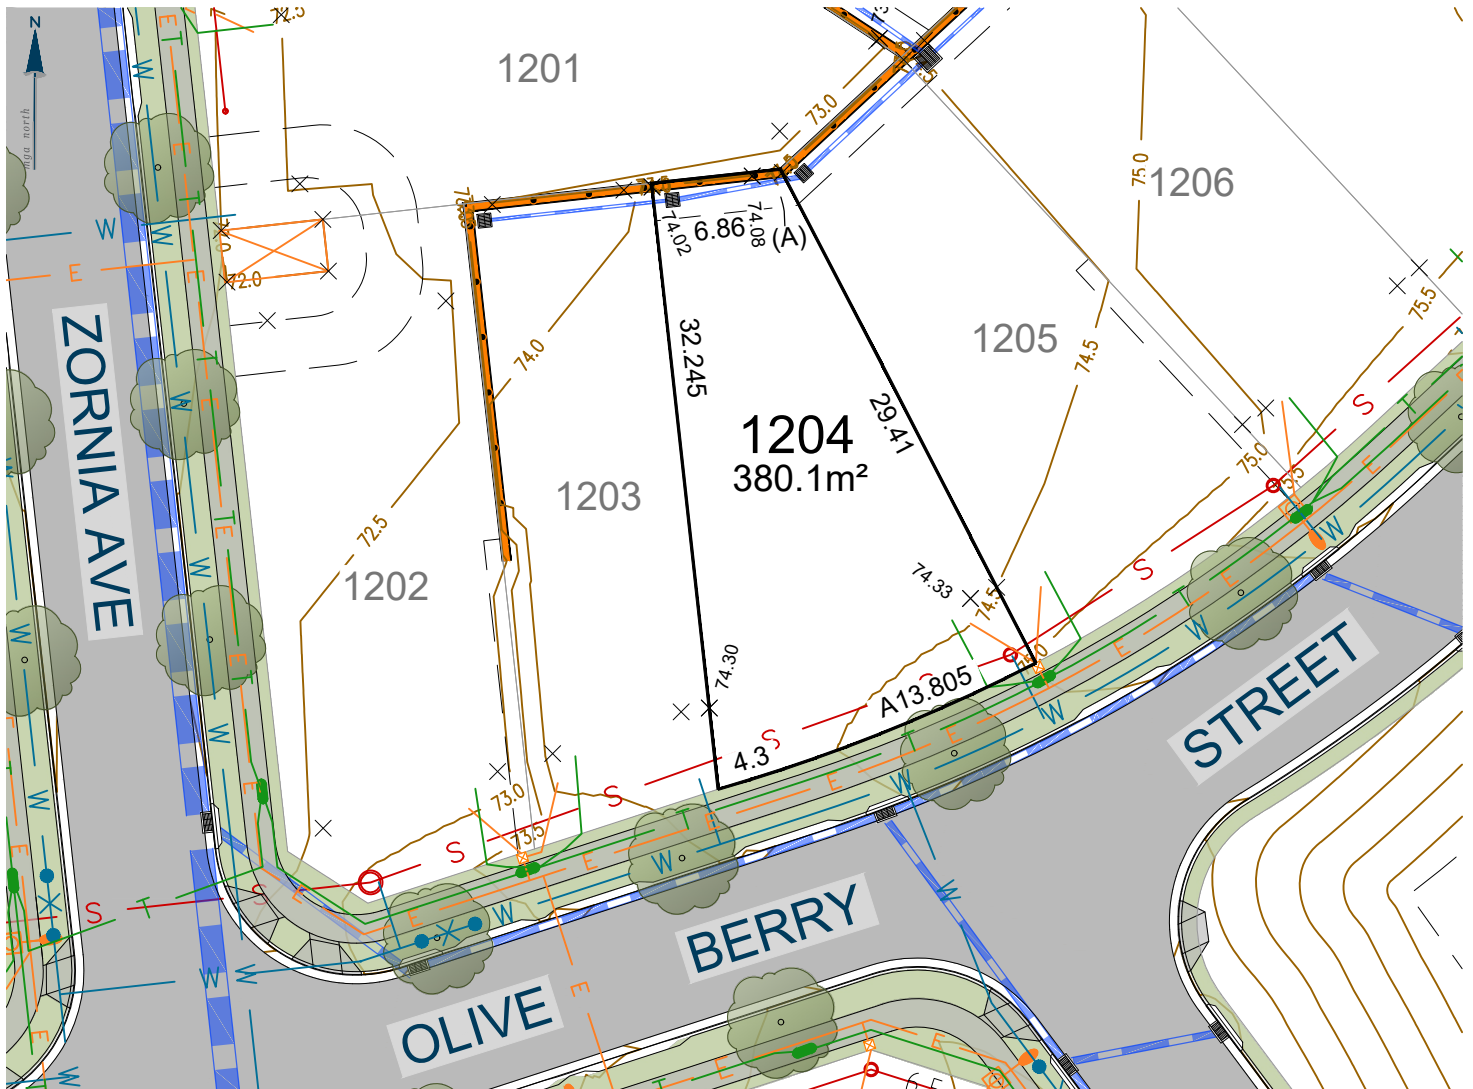

(A) EASEMENT TO DRAIN WATER 2 WIDE

Ver.	Date	Comment	Company	By
B	05.05.26	UPDATES	ADWJ	JJ

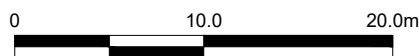


SCALE: 1:400 (FULL)

CONTOUR INTERVAL 0.5m

Legend

	Subject Boundary		Proposed Finished Surface Levels
	Adjoining Boundary		Electricity Services
	Sewer Main		Street Light
	Sewer Man Hole / Maintenance Chamber		Electrical Pillar
	Water Main		Electrical Kiosk
	Water Hydrant		Stormwater Pipe
	Water Stop Valve		Stormwater Lintel
	Telecommunications Line		Stormwater Drainage Pit
	Telecommunications Pit		Stormwater Junction Pit
	Street Tree		Design Contours
	Footpath		Block Work Retaining Wall
	Easements		Concrete I-beam Retaining Wall

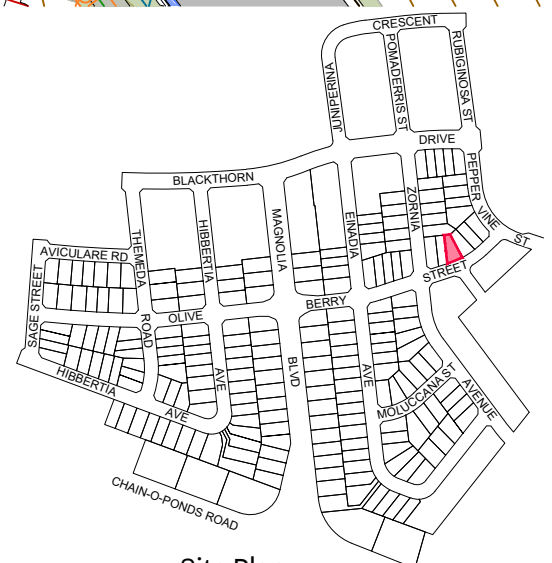

Site Plan


9080 8599
EVERDENE.MIRVAC.COM



Notes:
The information shown on this plan is indicative only, and has been prepared with care and final outcomes may vary, however it is subject to change in accordance with the contract. The depictions on the plan do not necessarily reflect final designs which require the input and approval of various authorities. Changes may be made at any time without notice (subject to contract). Purchasers must rely on their own enquiries. 5th May 2026.

Lot 1205

EVERDENE
MULGOA

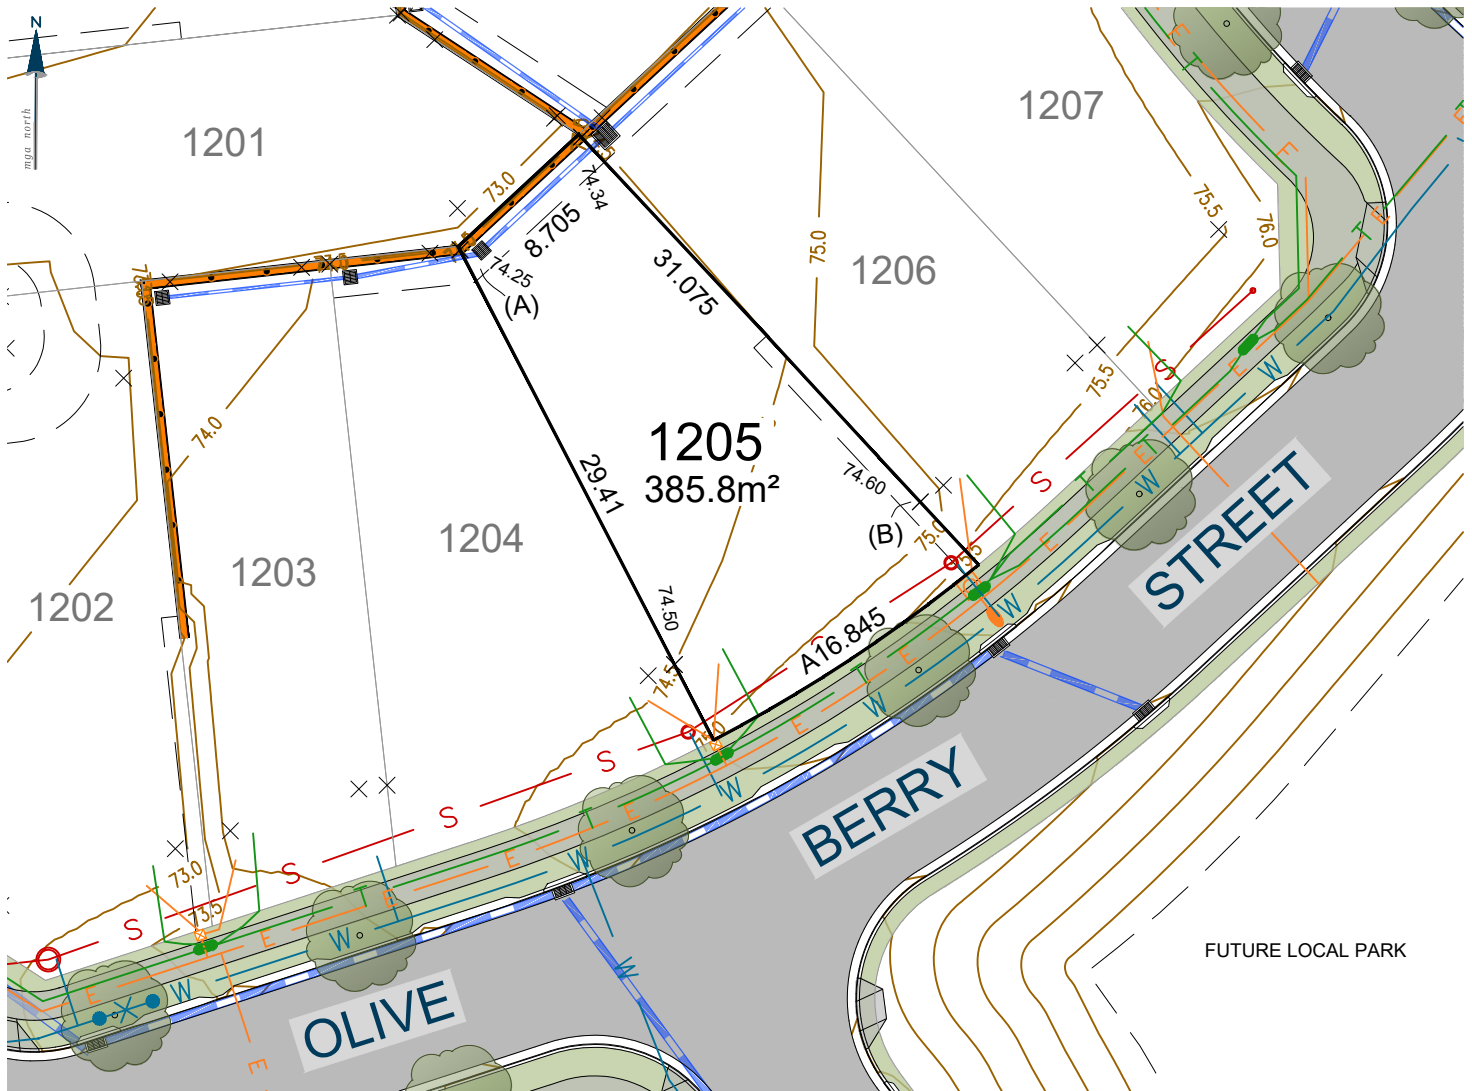

- (A) EASEMENT TO DRAIN WATER 2 WIDE
(B) EASEMENT FOR ACCESS, MAINTENANCE AND CONSTRUCTION 0.9 WIDE


Ver.	Date	Comment	Company	By
B	05.05.26	UPDATES	ADWJ	JJ

0 10.0 20.0m
SCALE: 1:400 (FULL)

CONTOUR INTERVAL 0.5m

Legend

	Subject Boundary		Proposed Finished Surface Levels
	Adjoining Boundary		Electricity Services
	Sewer Main		Street Light
	Sewer Man Hole \ Maintenance Chamber		Electrical Pillar
	Water Main		Electrical Kiosk
	Water Hydrant		Stormwater Pipe
	Water Stop Valve		Stormwater Lintel
	Telecommunications Line		Stormwater Drainage Pit
	Telecommunications Pit		Stormwater Junction Pit
	Street Tree		Design Contours
	Footpath		Block Work Retaining Wall
	Easements		Concrete I-beam Retaining Wall

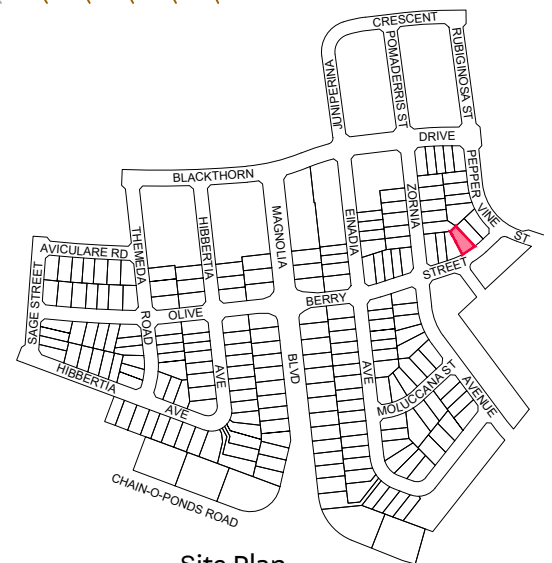

Site Plan


9080 8599
EVERDENE.MIRVAC.COM



Notes:
The information shown on this plan is indicative only, and has been prepared with care and final outcomes may vary, however it is subject to change in accordance with the contract. The depictions on the plan do not necessarily reflect final designs which require the input and approval of various authorities. Changes may be made at any time without notice (subject to contract). Purchasers must rely on their own enquiries. 5th May 2026.

Lot 1206

EVERDENE
MULGOA

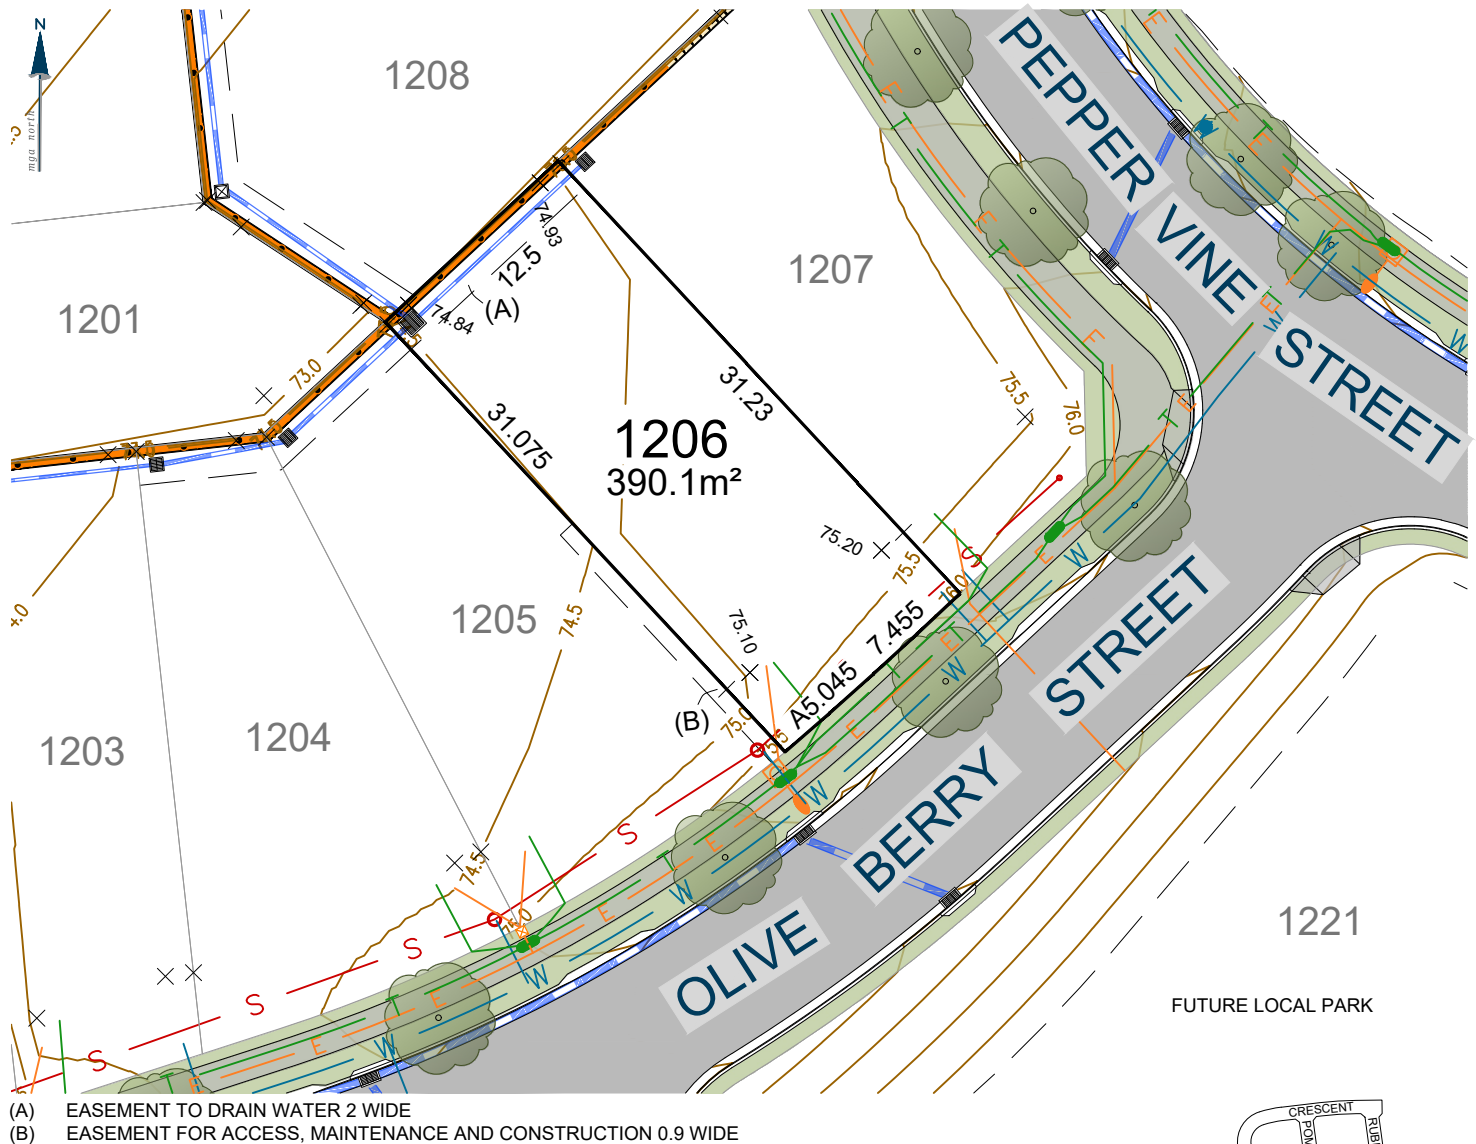


Ver.	Date	Comment	Company	By
B	05.05.26	UPDATES	ADWJ	JJ

0 10.0 20.0m
SCALE: 1:400 (FULL)

CONTOUR INTERVAL 0.5m

Legend

	Subject Boundary		Proposed Finished Surface Levels
	Adjoining Boundary		Electricity Services
	Sewer Main		Street Light
	Sewer Man Hole \ Maintenance Chamber		Electrical Pillar
	Water Main		Electrical Kiosk
	Water Hydrant		Stormwater Pipe
	Water Stop Valve		Stormwater Lintel
	Telecommunications Line		Stormwater Drainage Pit
	Telecommunications Pit		Stormwater Junction Pit
	Street Tree		Design Contours
	Footpath		Block Work Retaining Wall
	Easements		Concrete I-beam Retaining Wall

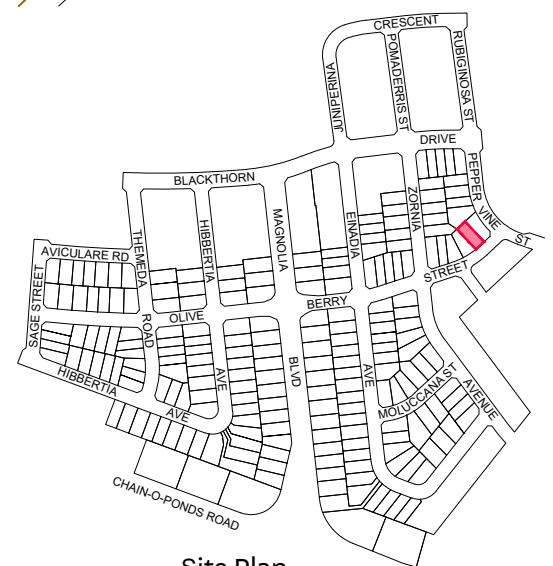

Site Plan


9080 8599
EVERDENE.MIRVAC.COM



Notes:
The information shown on this plan is indicative only, and has been prepared with care and final outcomes may vary, however it is subject to change in accordance with the contract. The depictions on the plan do not necessarily reflect final designs which require the input and approval of various authorities. Changes may be made at any time without notice (subject to contract). Purchasers must rely on their own enquiries. 5th May 2026.

Lot 1207

EVERDENE
MULGOA

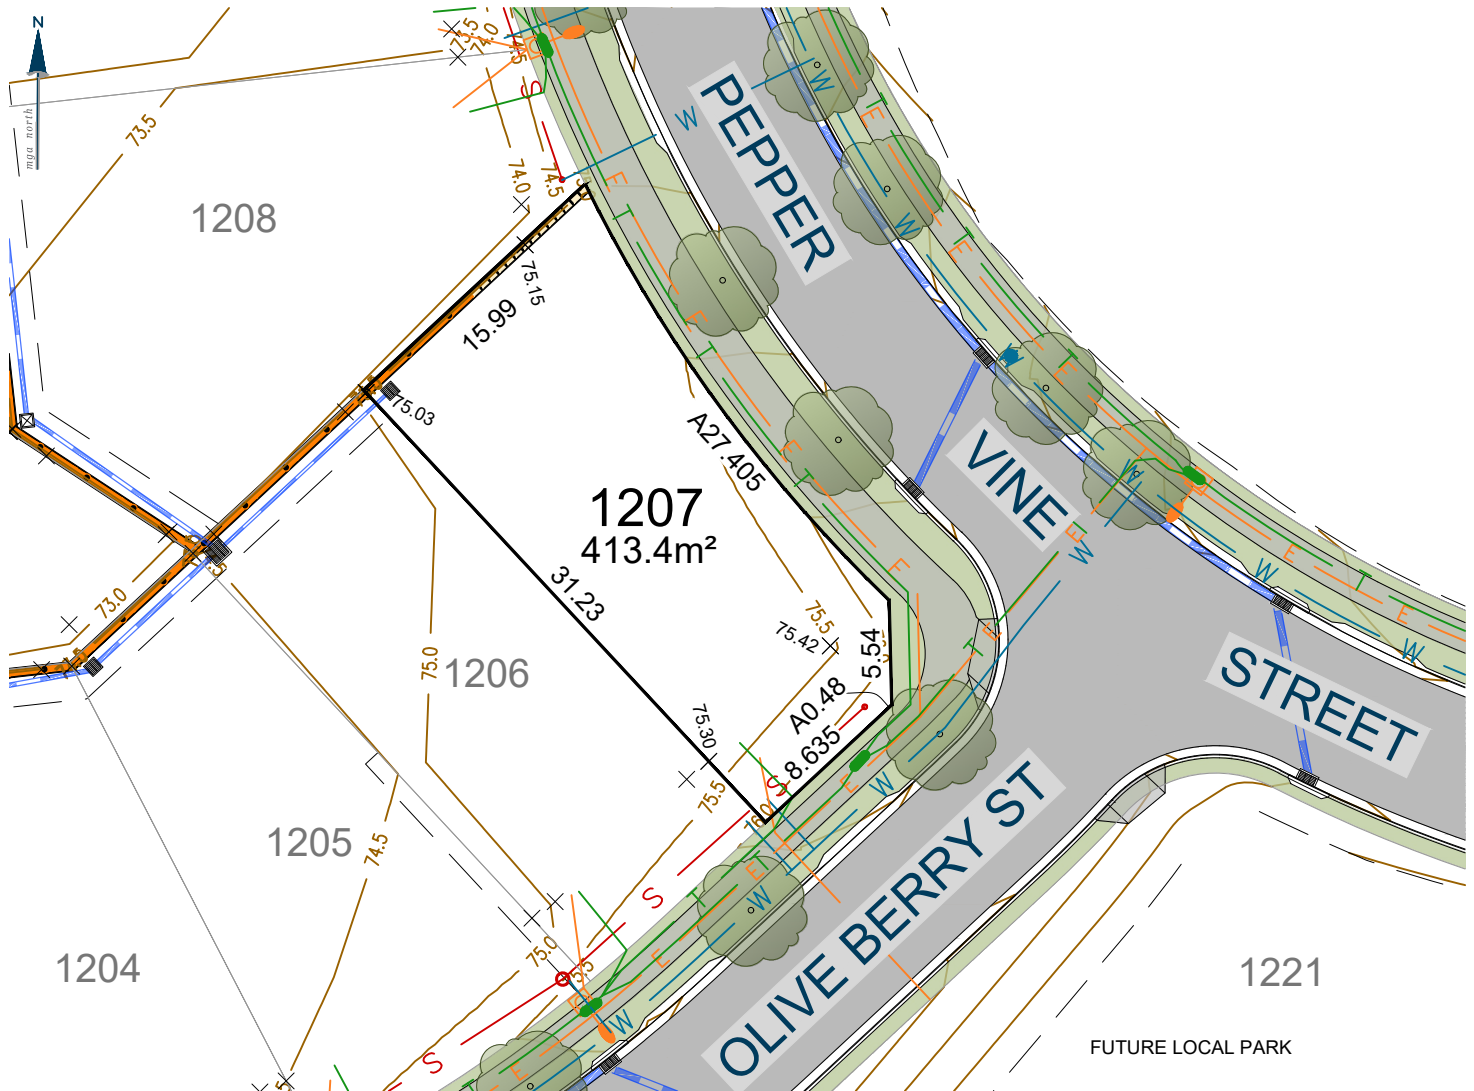

Ver.	Date	Comment	Company	By
B	05.05.26	UPDATES	ADWJ	JJ


0 10.0 20.0m

SCALE: 1:400 (FULL)

CONTOUR INTERVAL 0.5m

Legend

	Subject Boundary		Proposed Finished Surface Levels
	Adjoining Boundary		Electricity Services
	Sewer Main		Street Light
	Sewer Man Hole / Maintenance Chamber		Electrical Pillar
	Water Main		Electrical Kiosk
	Water Hydrant		Stormwater Pipe
	Water Stop Valve		Stormwater Lintel
	Telecommunications Line		Stormwater Drainage Pit
	Telecommunications Pit		Stormwater Junction Pit
	Street Tree		Design Contours
	Footpath		Block Work Retaining Wall
	Easements		Concrete I-beam Retaining Wall

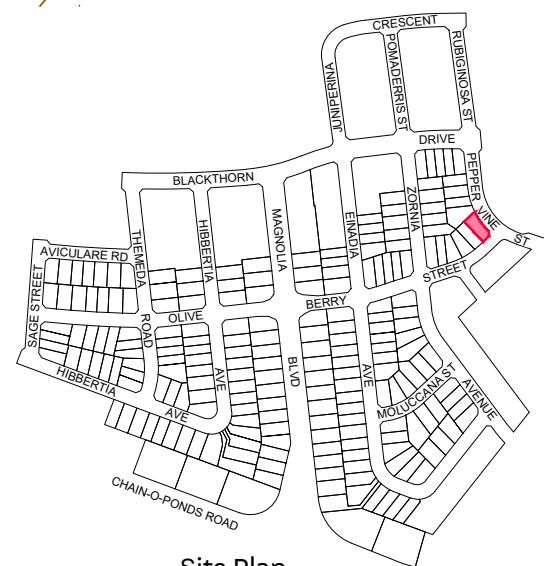

Site Plan

9080 8599
EVERDENE.MIRVAC.COM



Notes:
The information shown on this plan is indicative only, and has been prepared with care and final outcomes may vary, however it is subject to change in accordance with the contract. The depictions on the plan do not necessarily reflect final designs which require the input and approval of various authorities. Changes may be made at any time without notice (subject to contract). Purchasers must rely on their own enquiries. 5th May 2026.