

COORDINATE SCHEDULE						
MARK	MGA COORDINATES		CLASS	PU	METHOD	STATE
	EASTING	NORTHING				
-	-	-	-	-		
-	-	-	-	-		
-	-	-	-	-		
-	-	-	-	-		
-	-	-	-	-		
-	-	-	-	-		
-	-	-	-	-		
-	-	-	-	-		
DATE OF SCIMS COORDINATES: XX-XX-20XX			MGA ZONE: 56		MGA DATUM: GDA2020	
COMBINED SCALE FACTOR: 0.999???						

HEIGHT SCHEDULE					
MARK	AHD VALUE	CLASS	PU	HEIGHT DATUM VALIDATION	STATE
-	-	-	-		
-	-	-	-		
-	-	-	-		
-	-	-	-		
-	-	-	-		
-	-	-	-		
-	-	-	-		
-	-	-	-		
-	-	-	-		
DATE OF SCIMS AHD VALUES:		HEIGHT DATUM: AHD 71			


SCHEDULE OF REFERENCE MARKS				
No	BEARING	DISTANCE	DESCRIPTION	ORIGIN
RM1	-	-	-	-
RM2	-	-	-	-
RM3	-	-	-	-
RM4	-	-	-	-
RM5	-	-	-	-
RM6	-	-	-	-
RM7	-	-	-	-
RM8	-	-	-	-
RM9	-	-	-	-
RM10	-	-	-	-

HEIGHT DIFFERENCE SCHEDULE			
FROM	TO	HEIGHT DIFFERENCE	METHOD
-	-	-	
-	-	-	
-	-	-	
-	-	-	
-	-	-	
-	-	-	
HEIGHT DATUM:AHD71			


AZIMUTH SCPM - SSM		
'A'-'B'	BEARING	DISTANCE
SVY	-	-
PO	-	-


PRELIMINARY ONLY


THIS PLAN IS PRELIMINARY ONLY AND IS SUBJECT TO COUNCIL APPROVAL, FINAL DESIGN, CONSTRUCTION, FINAL SURVEY AND REGISTRATION AT NSW LAND REGISTRY SERVICES. EASEMENTS, POSITIVE COVENANTS AND RESTRICTIONS ON THE USE OF LAND MAY BE CREATED UPON REGISTRATION OF THE PLAN WHICH ARE NOT SHOWN IN THIS PRELIMINARY VERSION OF THE PLAN.

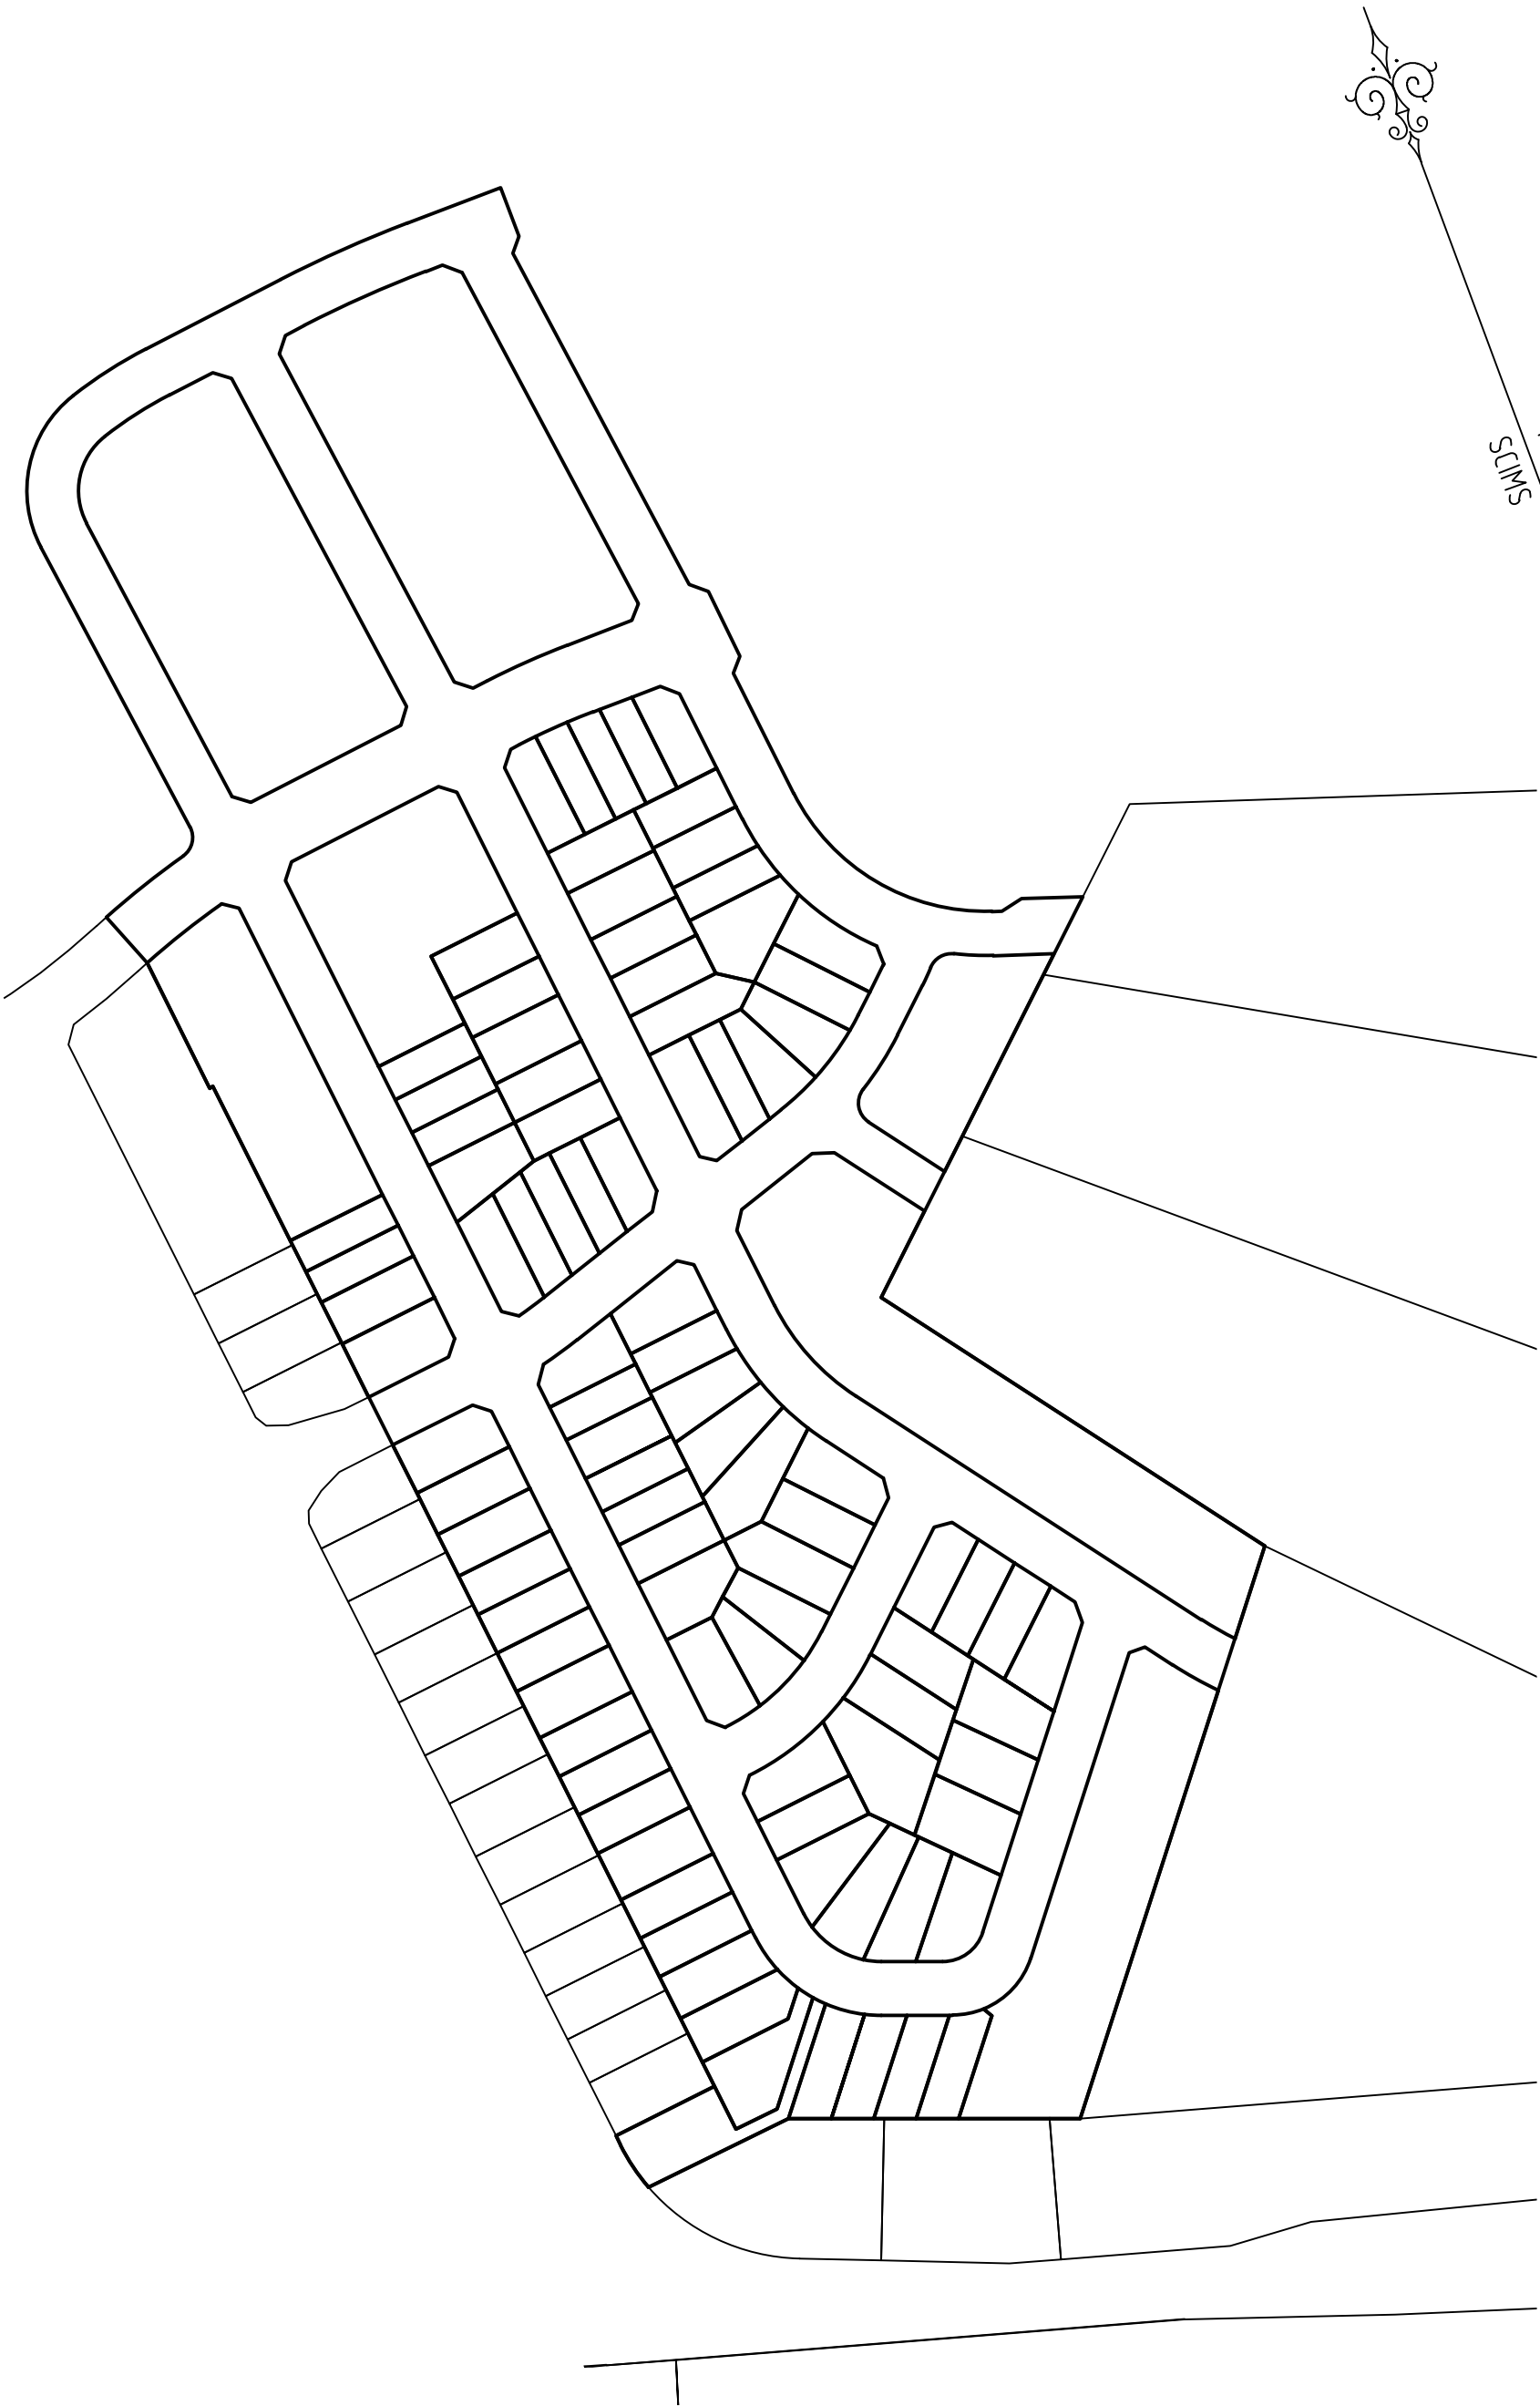

SURVEYOR	PLAN HEADING	L.G.A.: PENRITH	REGISTERED	
Name: SURVEYOR's NAME	PLAN OF SUBDIVISION OF LOT1122 IN DP	Locality: MULGOA		
Date: DRAFT		Reduction Ratio 1: 2000		
Reference: 300070-DP-1B-F		Lengths are in metres		

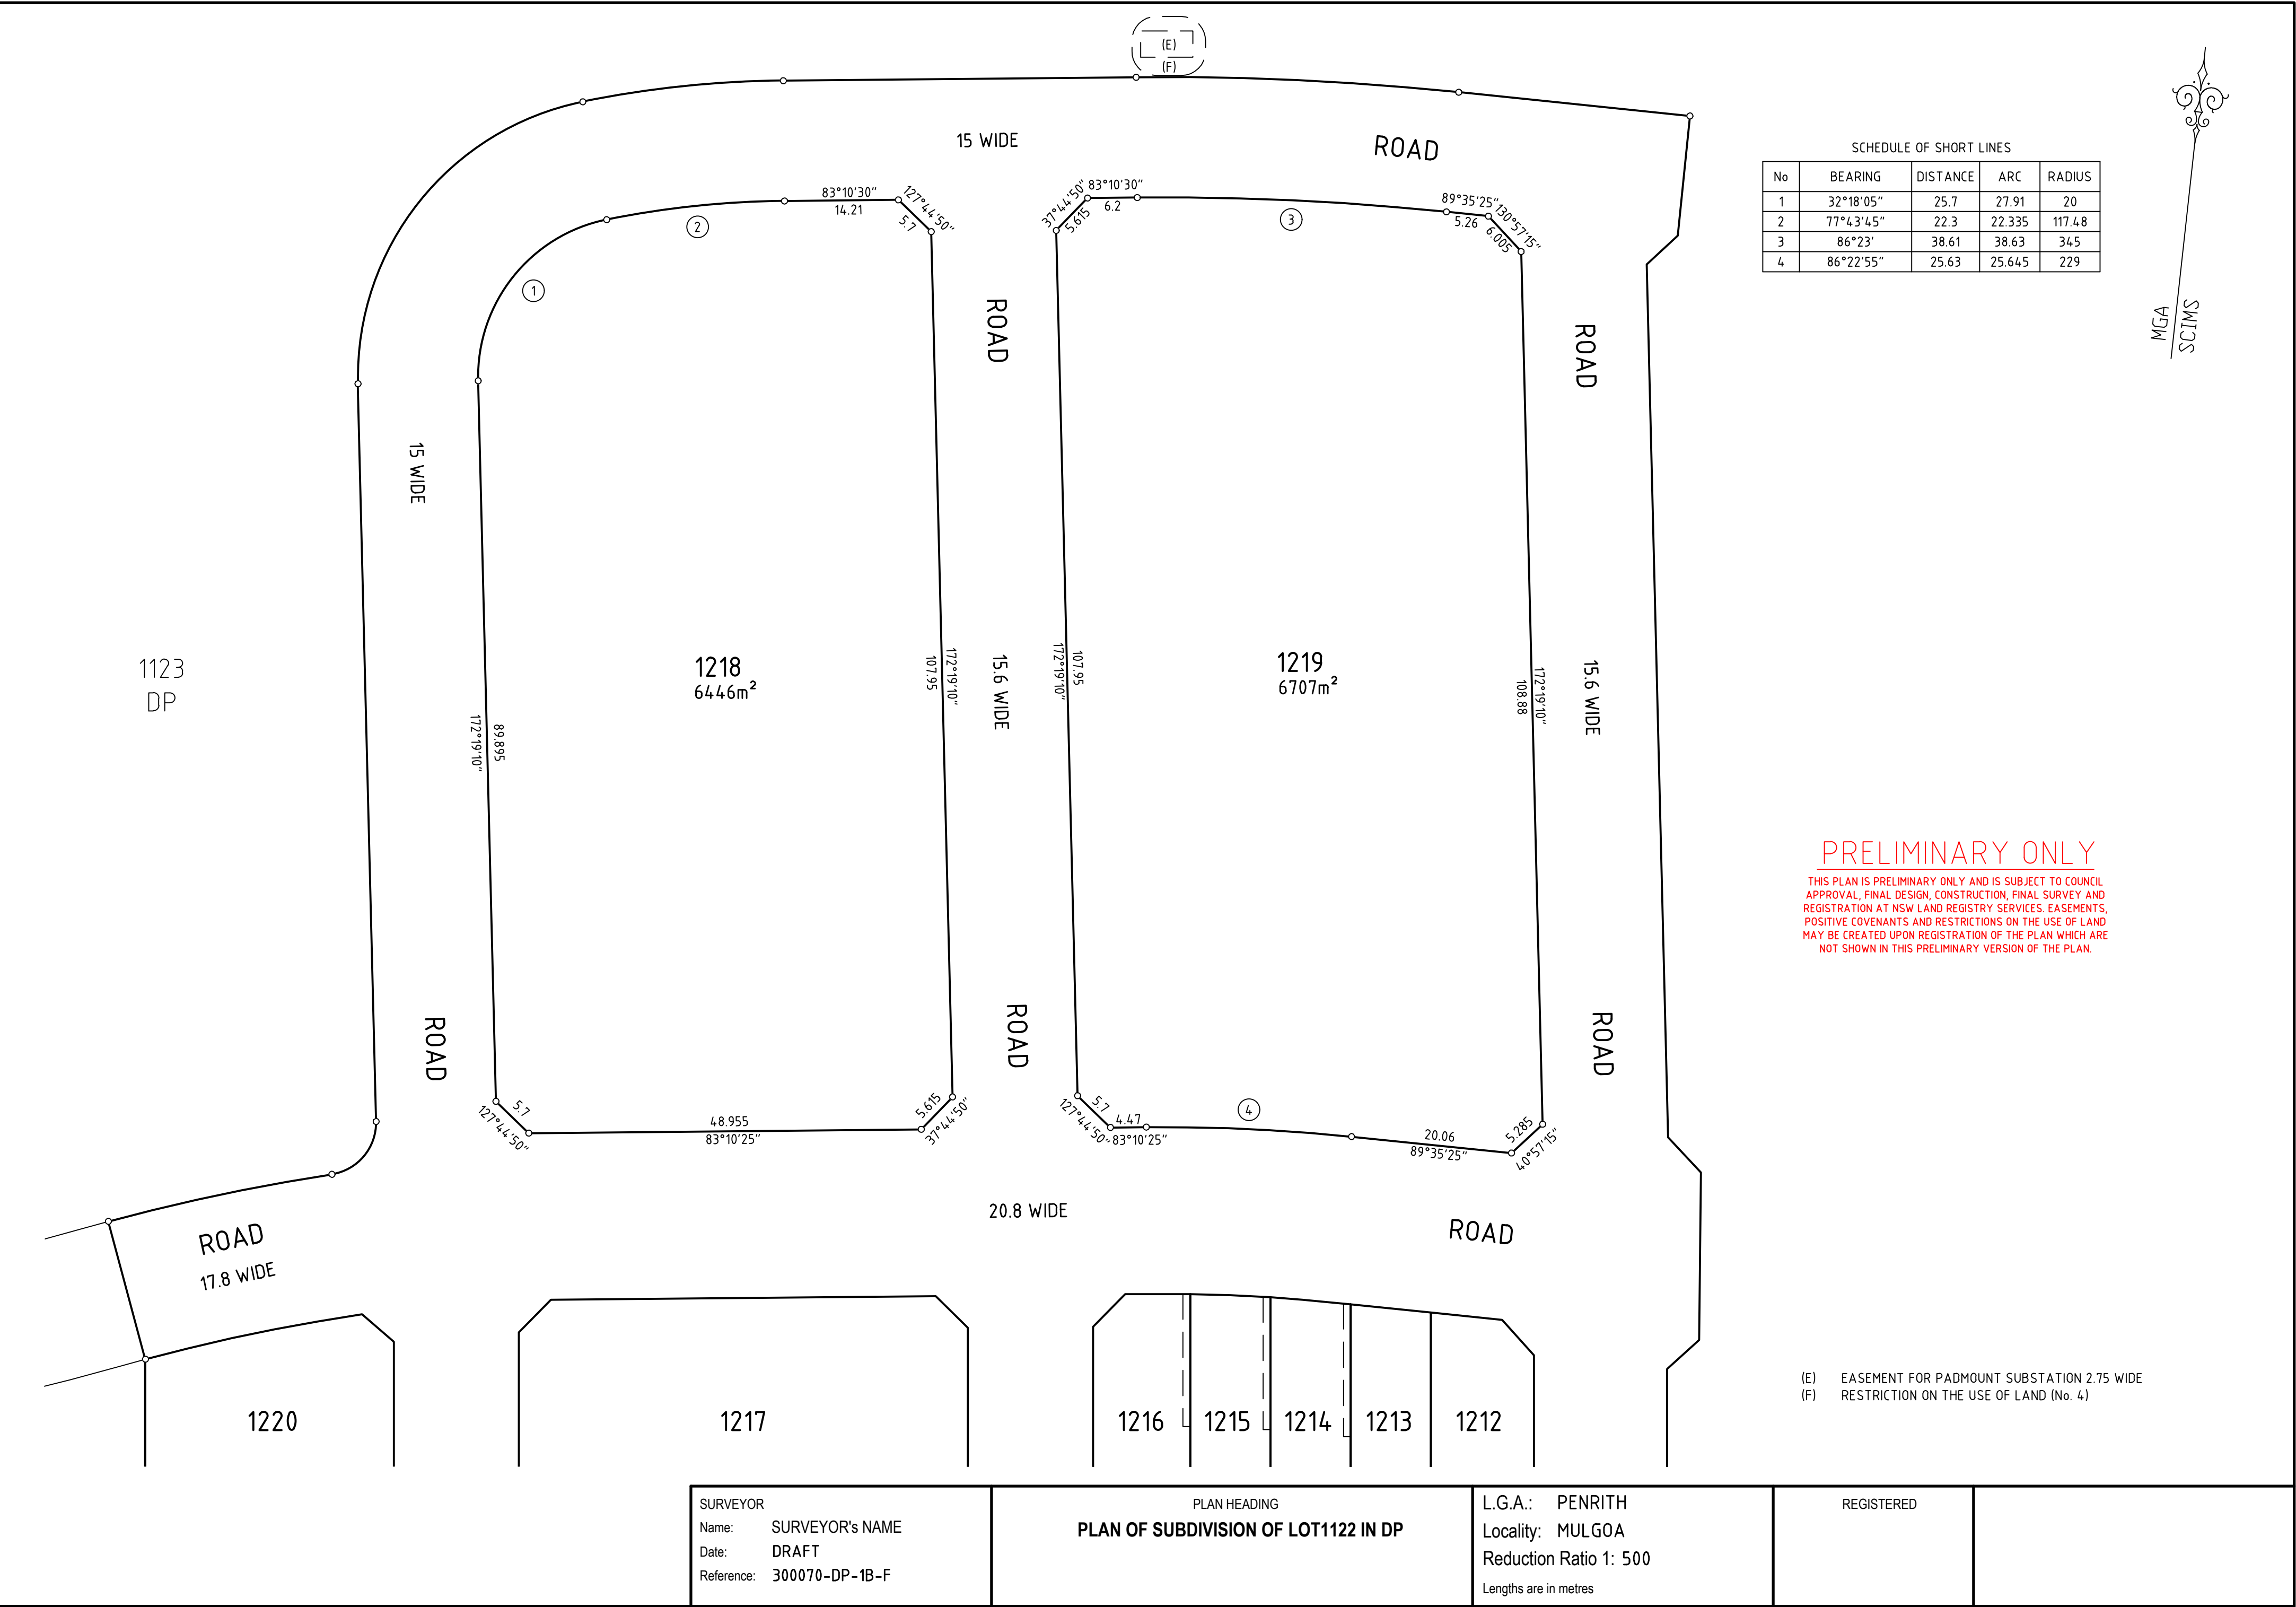

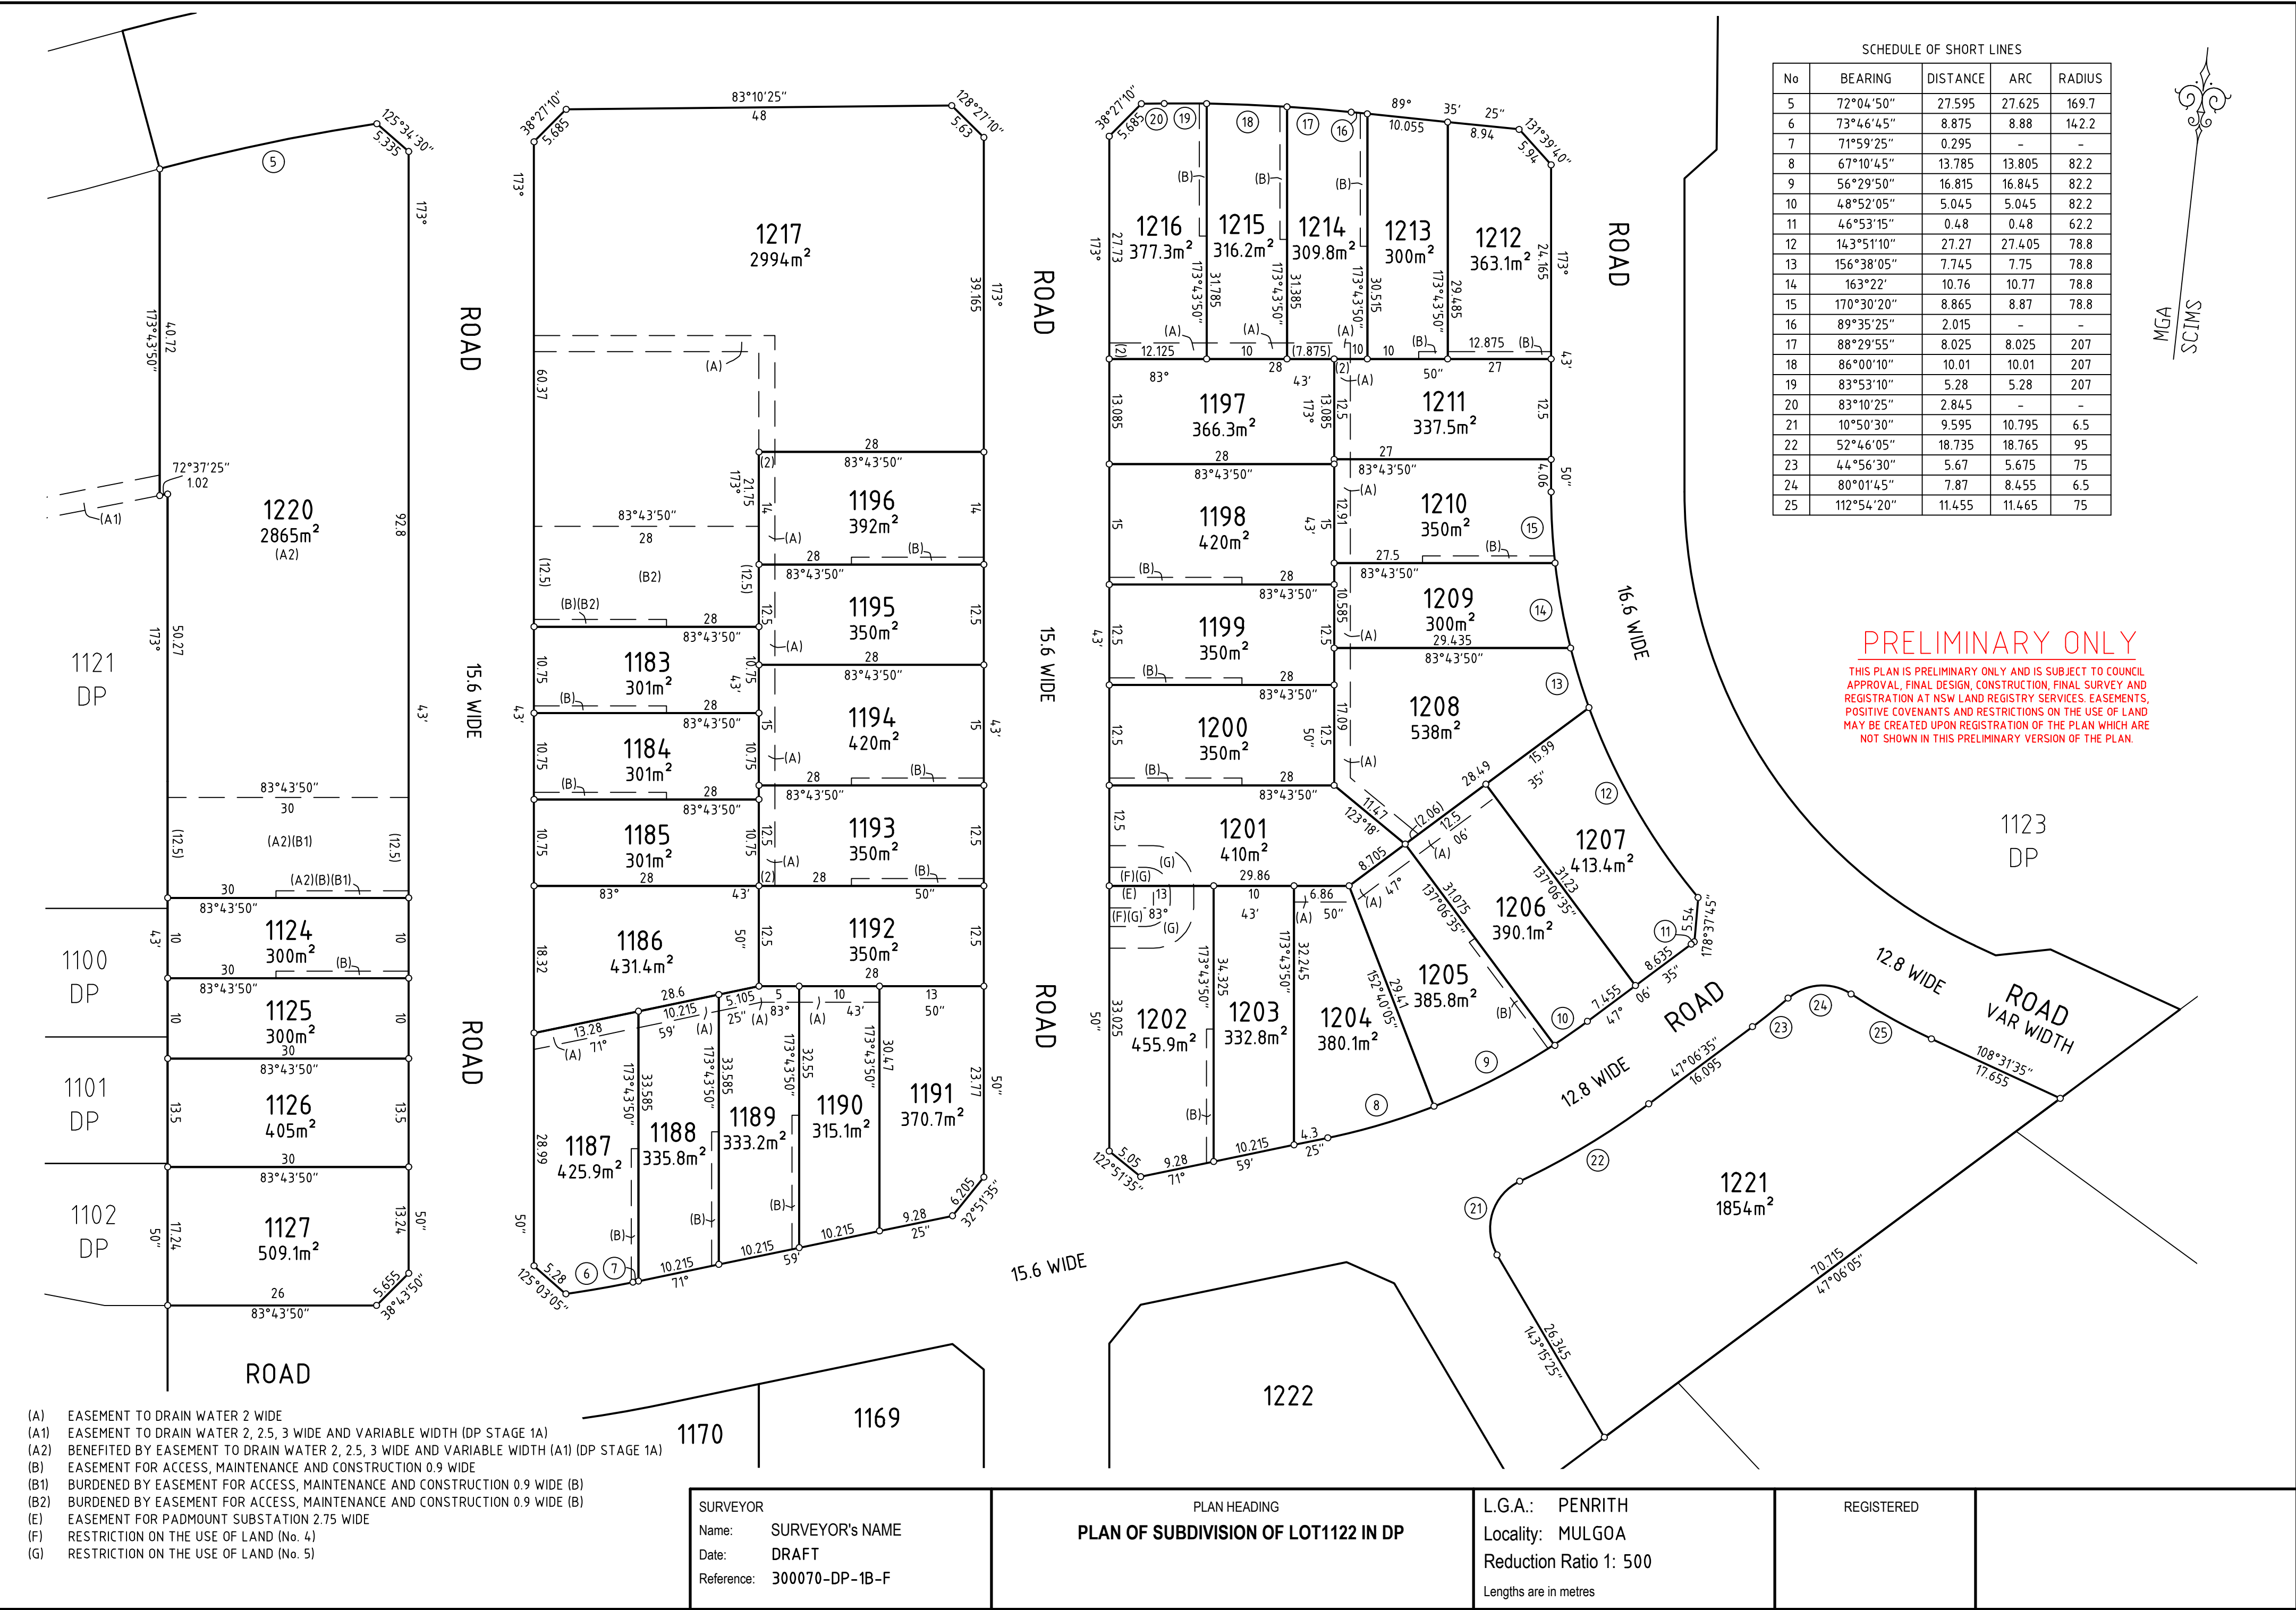

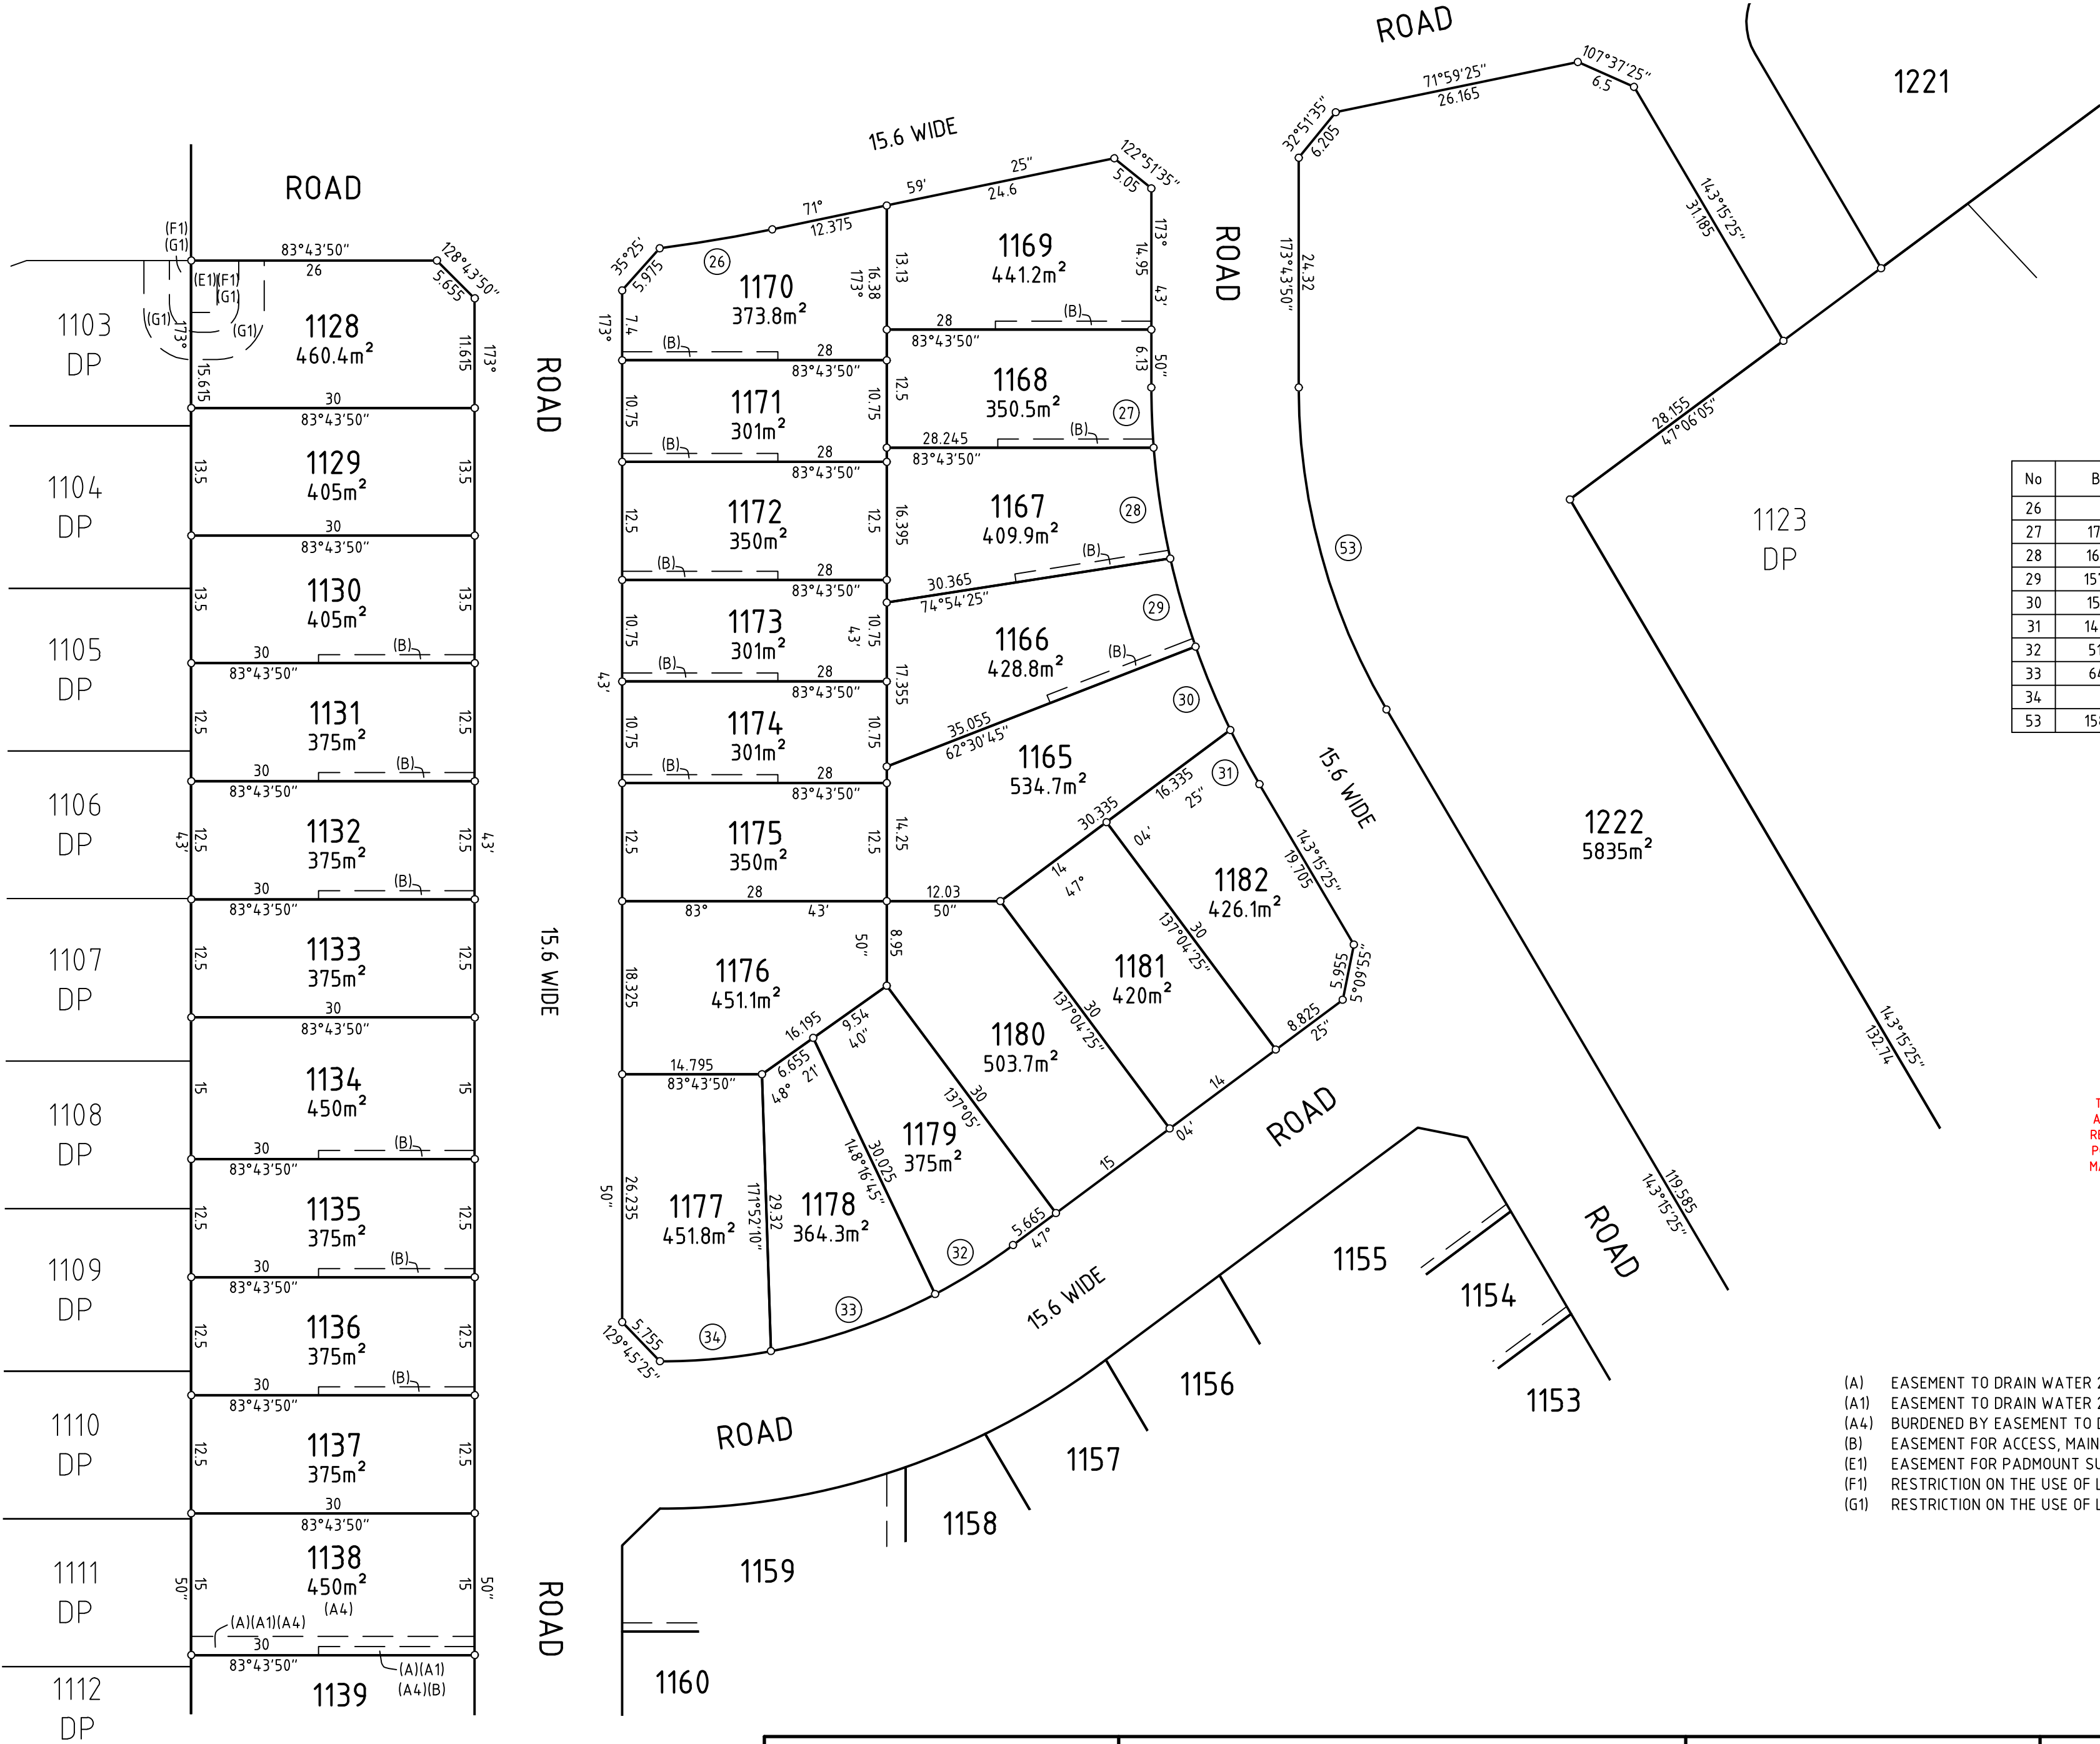

SCHEDULE OF SHORT LINES				
No	BEARING	DISTANCE	ARC	RADIUS
26	74°11'	12.08	12.08	157.8
27	171°31'25"	6.375	6.38	82.8
28	165°12'25"	11.865	11.875	82.8
29	157°44'20"	9.705	9.71	82.8
30	151°04'10"	9.565	9.57	82.8
31	145°30'25"	6.5	6.505	82.8
32	51°33'40"	9.735	9.745	62.2
33	64°33'15"	18.4	18.465	62.2
34	78°30'	11.795	11.815	62.2
53	158°29'40"	35.32	35.74	67.2

PRELIMINARY ONLY

THIS PLAN IS PRELIMINARY ONLY AND IS SUBJECT TO COUNCIL APPROVAL, FINAL DESIGN, CONSTRUCTION, FINAL SURVEY AND REGISTRATION AT NSW LAND REGISTRY SERVICES. EASEMENTS, POSITIVE COVENANTS AND RESTRICTIONS ON THE USE OF LAND MAY BE CREATED UPON REGISTRATION OF THE PLAN WHICH ARE NOT SHOWN IN THIS PRELIMINARY VERSION OF THE PLAN.

- (A) EASEMENT TO DRAIN WATER 2 WIDE
- (A1) EASEMENT TO DRAIN WATER 2, 2.5, 3 WIDE AND VARIABLE WIDTH (DP STAGE 1A)
- (A4) BURDENED BY EASEMENT TO DRAIN WATER 2, 2.5, 3 WIDE AND VARIABLE WIDTH (A1) (DP STAGE 1A)
- (B) EASEMENT FOR ACCESS, MAINTENANCE AND CONSTRUCTION 0.9 WIDE
- (E1) EASEMENT FOR PADMOUNT SUBSTATION 2.75 WIDE (DP STAGE 1A)
- (F1) RESTRICTION ON THE USE OF LAND (DP STAGE 1A)
- (G1) RESTRICTION ON THE USE OF LAND (DP STAGE 1A)

SURVEYOR Name: SURVEYOR's NAME Date: DRAFT Reference: 300070-DP-1B-F	PLAN HEADING PLAN OF SUBDIVISION OF LOT1122 IN DP	L.G.A.: PENRITH Locality: MULGOA Reduction Ratio 1: 500 Lengths are in metres	REGISTERED	

